

Prepared for	[Redacted]	Date: 12-14-98	Drawn: L.F.D.	Checked: G.B.L.	Scale: 1" = 100'	Job No. 98126	SHEET NO. W-1	MONTEREY	LOS RANCHITOS DE AGUAJITO	AGUATO WATER SERVICES	WATER LINE LOCATIONS	MONTEREY COUNTY CA.	GORDON B. LEWIS INC.	Revisions	By
														LAND SURVEYING	75 SAN MIGUEL AVE, SUITE 1



NOTES:
 ALL LINES SHOWN AS WATER LINES ARE
 CENTER LINE OF 10.0 WIDE EASEMENTS.
 BOUNDARY DATA IS FROM RECORD
 INFORMATION.

Date	Revisions	By
5-17-99	ADDITIONAL LOTS	G.B.L.
Prepared for		
LOS RANCHITOS DE AGUAJITOS MUTUAL WATER COMPANY		
AGUAJITO WATER SERVICES WATER LINE LOCATIONS LOS RANCHITOS DE AGUAJITO MONTEREY COUNTY CA.		
GORDON B. LEWIS INC. LAND SURVEYING 75 SAN MIGUEL AVE. SUITE 1 Salinas, California 95901 (831) 757-5481 Fax (831) 757-1699 E-mail: SERV3376@AOL.COM		
Date:	3-29-99	
Drawn:	L.F.D.	
Checked:	G.B.L.	
Scale:	1"=100'	
Job No.	98092	
SHEET NO	W	


COURTESY OF THE AGUAJITO PROPERTY OWNERS ASSOCIATION

THE AGUAJITO



U. S. Navy

Lot 8

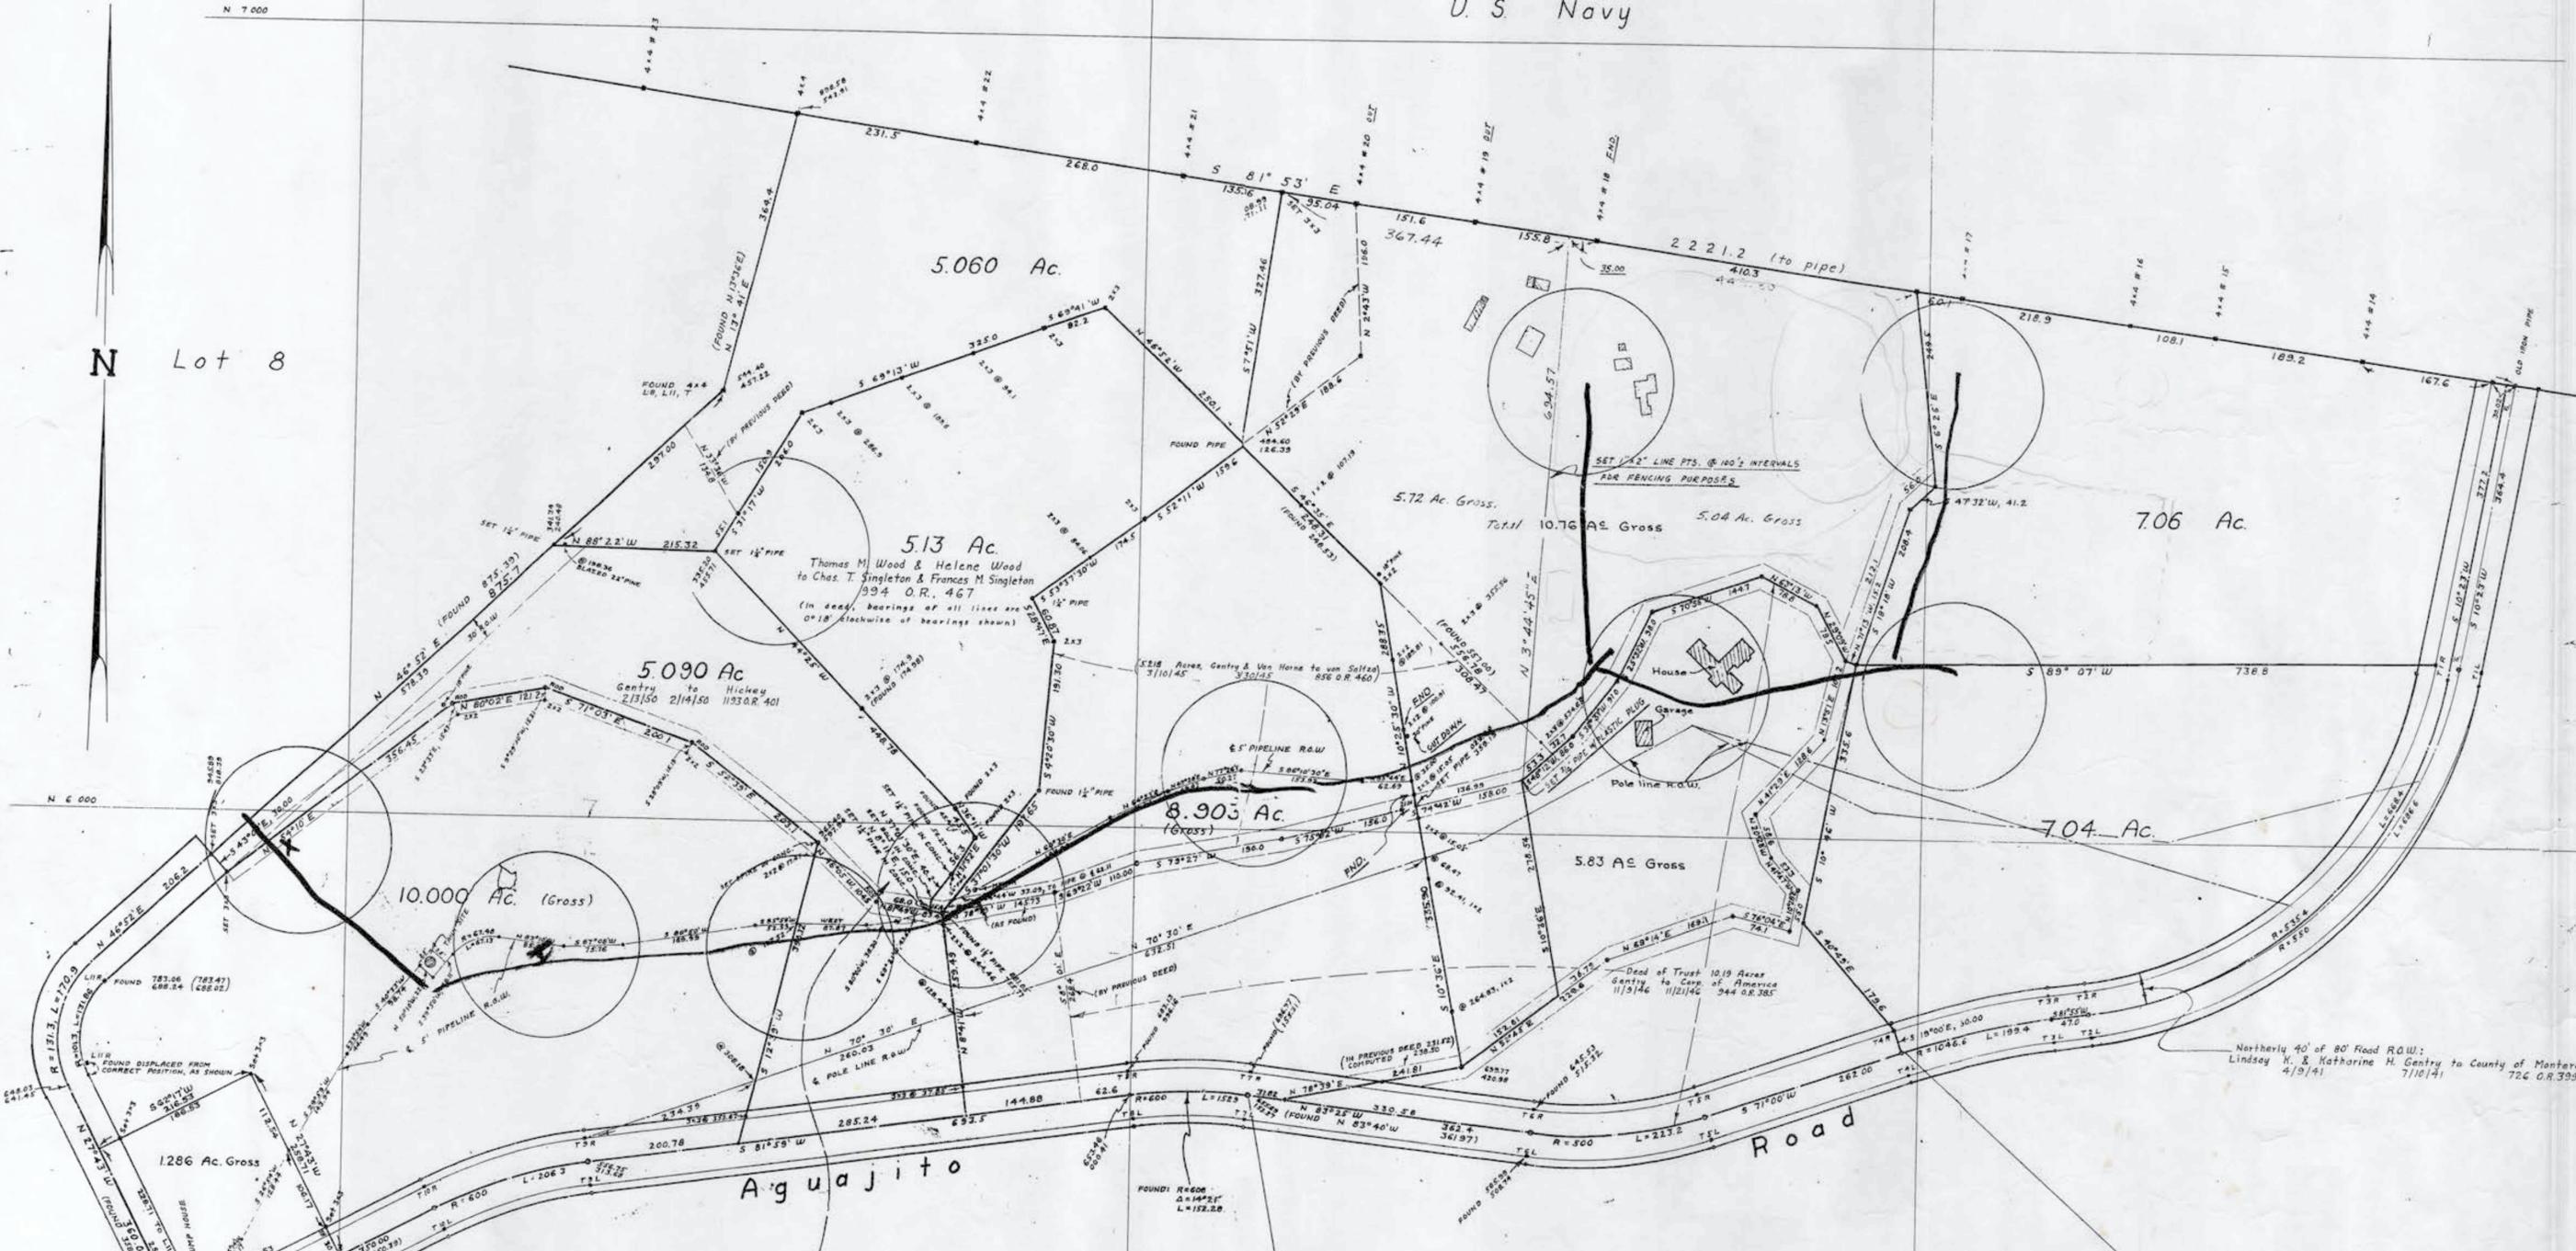

5.13 Ac.
 Thomas M. Wood & Helene Wood
 to Chas. T. Singleton & Frances M. Singleton
 394 O.R. 467
 (In deed, bearings of all lines are
 0°18' clockwise of bearings shown)

5.090 Ac.
 Gentry to Hickey
 213150 214150
 1133 R 401


8.903 Ac.
 (Gross)

10.000 Ac. (Gross)

1286 Ac. Gross

Aguajito Road

Lot 15

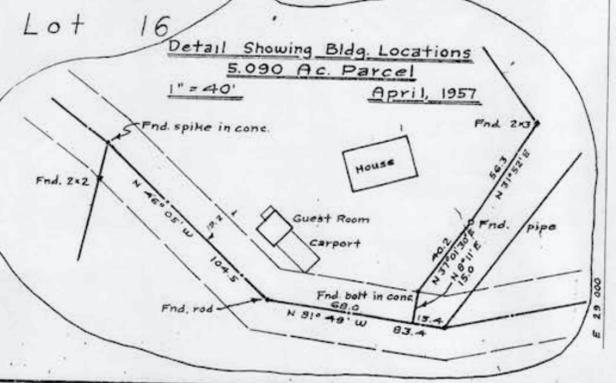

Detail Showing Bldg. Locations
 5.090 Ac. Parcel
 1" = 40'
 April, 1957

NOTES:
 In deeds previously written bearings of interior lines were
 0°18' clockwise of those shown, except where noted otherwise.
 Basis of bearings for lines run during this survey is the bearing
 N 81°53'20" W between 444 posts # 20 and # 21 on the North
 line of Lot 11, as shown on Sheet # 20 of "Licensed Surveyor's
 Map of Jacks Ranch," etc. filed in Vol. 3 of Surveys, p. 166.
 Coordinates shown are based on coordinates appearing on said map.
 Coordinates in () are for stakes as found, where disagreeing
 slightly with lines as shown.

GEORGE C. BESTOR
 CIVIL ENGINEER
 SURVEYOR
 827 3048 CARMEL, CALIF.

CLAYTON B. NEILL and GEORGE C. BESTOR
 Consulting Engineers - Carmel, Calif.
LOT 11
 Los Ranchitos de Aguajito
 Location: Monterey County, Calif.

Set Westerly Line of 5.04 Ac. Parcel 1/28/63
 Buildings Added 6/11/60
 Buildings Added, Hickey Parcel 4/27/57
 Revised to show bldg. locations 12/30/53
 Revised 12/1/53

Made For Mrs. Katharine Gentry
 Scale: 1" = 100'
 CLAYTON B. NEILL
 LICENSED LAND SURVEYOR



Date	Revisions	By
	5-17-99	ADDITIONAL LOTS
Prepared for	AGUAJITO WATER SERVICES	
	WATER LINE LOCATIONS LOS RANCHITOS DE AGUAJITO	
Date:	3-29	
Drawn:	L.F.J.	
Checked:	G.	
Scale:	1" = 1'	
Job No.	98	
SHEET NO.	W-	

GORDON B. LEWIS INC.
 LAND SURVEYING
 75 SAN MIGUEL AVE., SUITE 1
 Salinas, California 93901
 (831) 753-6441 Fax (831) 752-1699